


VANCOUVER TRANSIT CENTRE
 (PERSPECTIVE VIEW)
 (APPROX. WT 700 TONNES- WITH STAIRS)

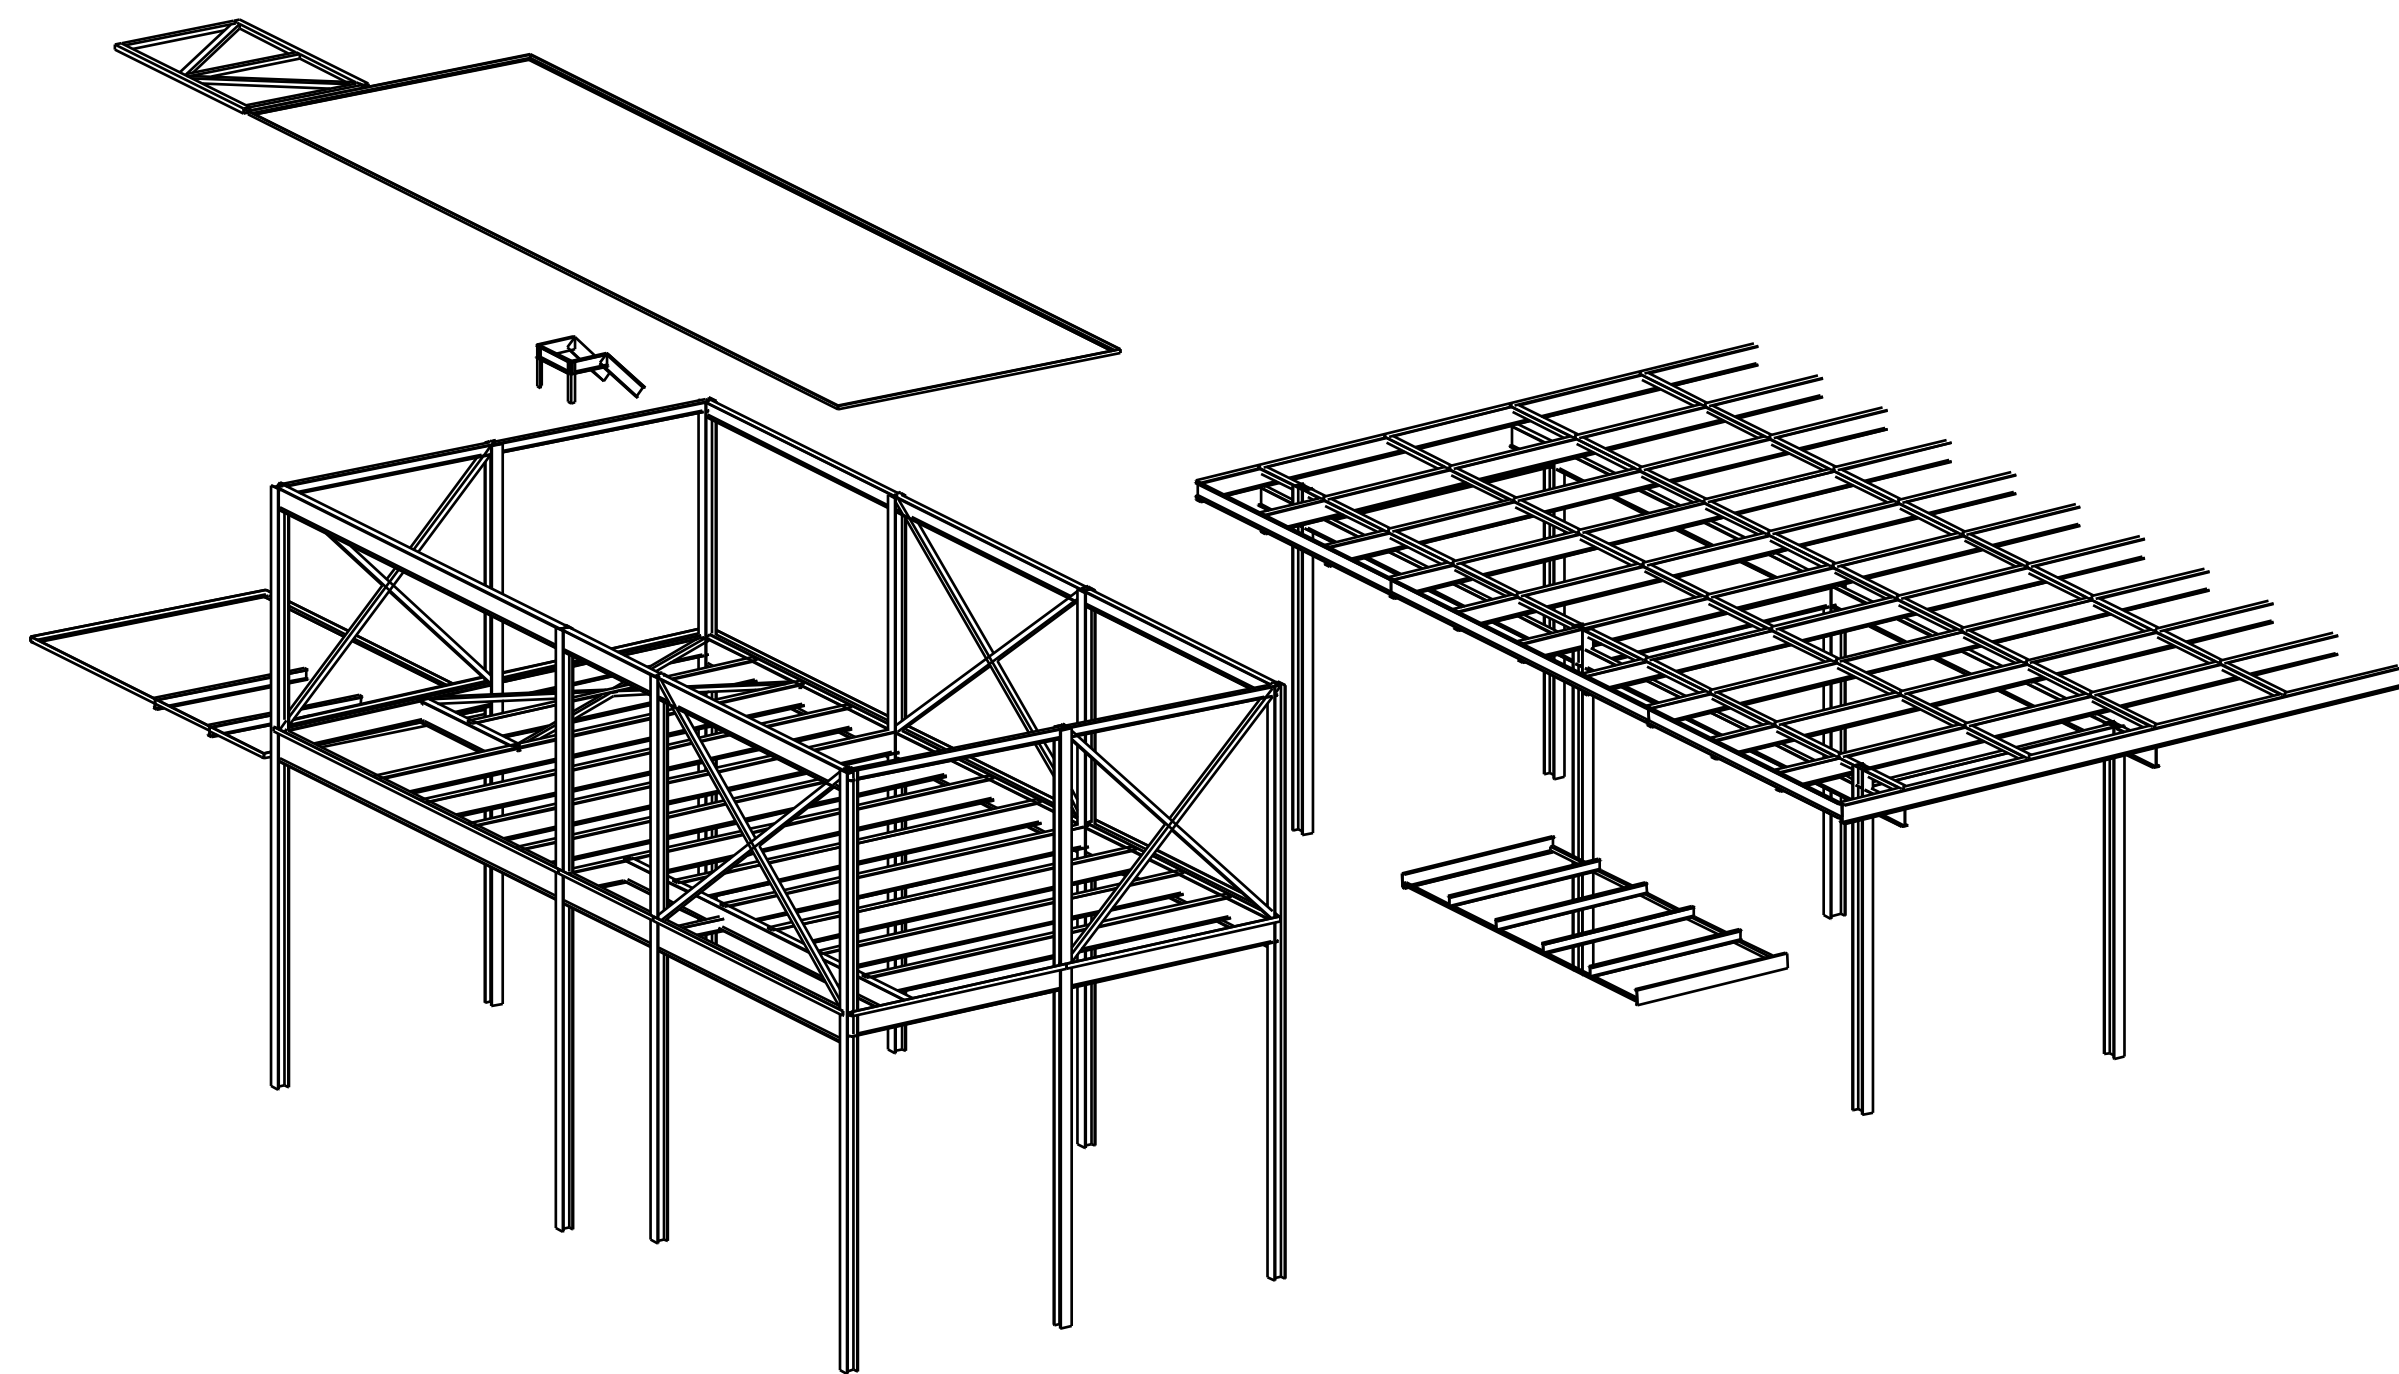

(RECTIFIER BUILDING AND FUEL ISLAND,
 WASTE WATER TREATMENT BUILDING)

NO BACK CHARGES WILL BE ACCEPTED WITHOUT PRIOR AUTHORIZATION IN WRITING	
NOTE:	
	
	
JOB NAME & LOCATION: VANCOUVER TRANSIT CENTRE	ARCH: PBK ARCHITECTS INC. 200-1170 WEST 7TH AVENUE ENGR: COCHRANE ENGINEERING LTD. 1170 WEST 7TH AVENUE SUITE 200 CONTR.
REF:	JOB NO. PENDING
DRAWN BY:	CHECKED BY:
SHEET TITLE VANCOUVER TRANSIT CENTRE-PERSPECTIVE VIEW	
DWG. NO. 3D-01	
MODIFIED DATE: 23.08.2004	LAST PLOT DATE: 00.00.0000
CAD FILENAME: VANC	