



GARBAGE ENCLOSURE

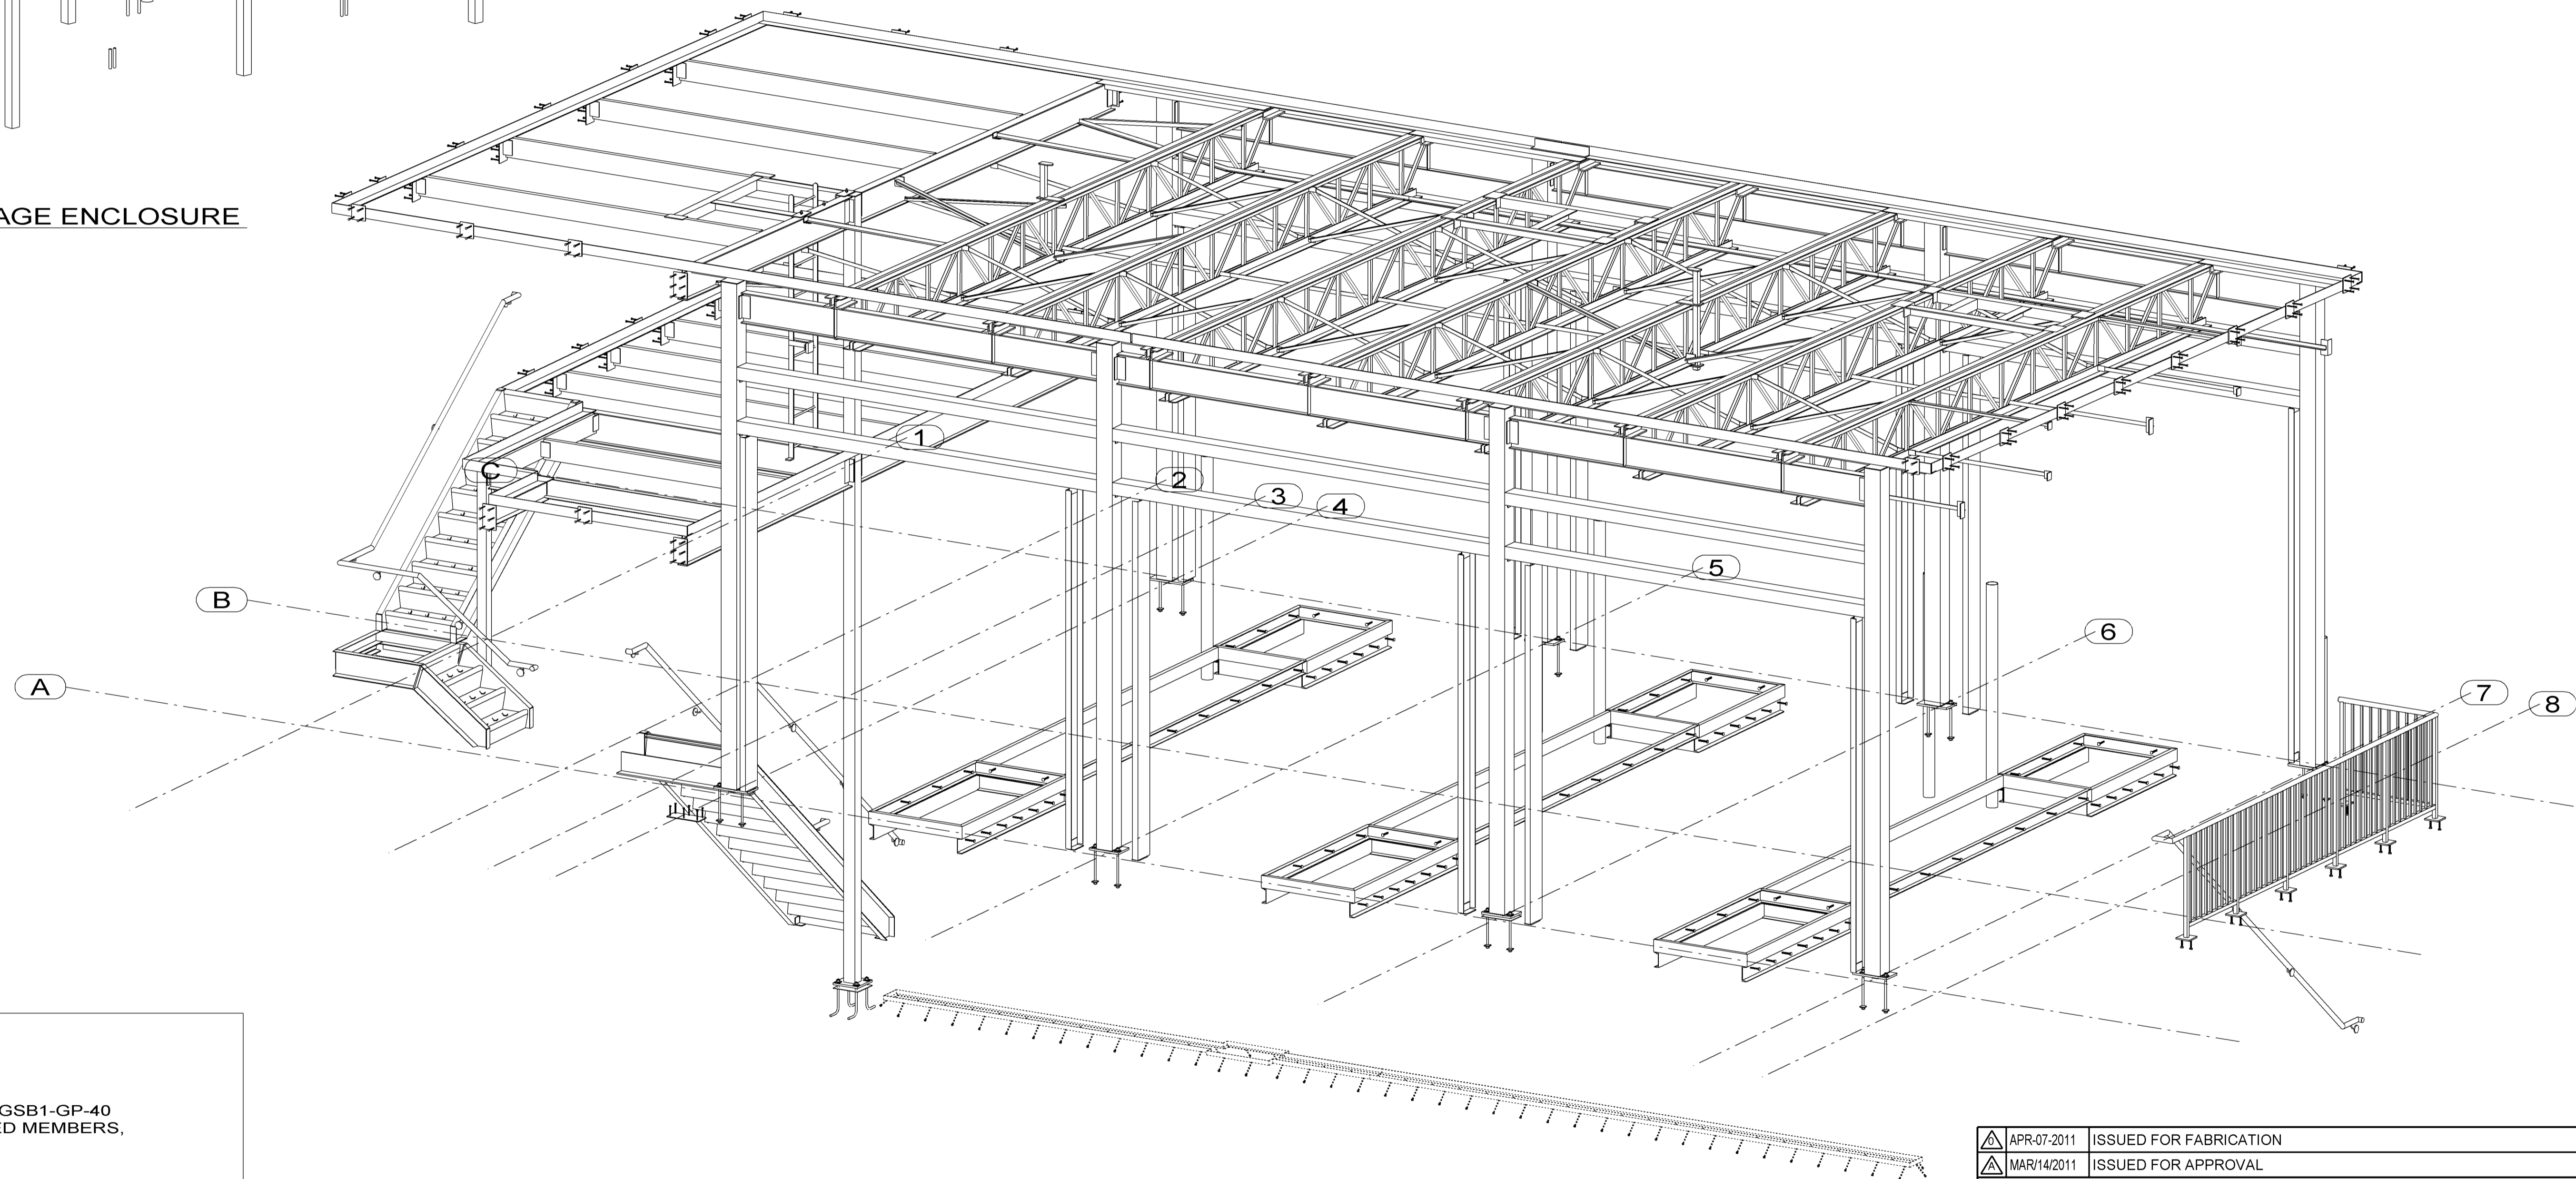

3D - PERSPECTIVE VIEW
(STRUCTURAL AND MISC STEEL ITEMS)

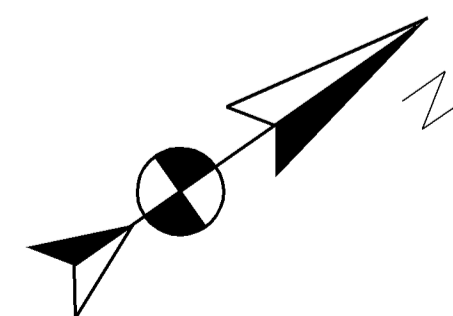

PAINT NOTES:

- I. SURFACE PREPARATION: SSPC-SP-6
TYP.@ALL STEEL.
- II. SHOP PRIMER AND FIELD TOUCHUP: GSB1-GP-40
TYP.@ALL STEEL (EXCEPT GALVANIZED MEMBERS,
JOISTS AND STEEL DECK PROFILES)
- III. TOP COAT (EXPOSED STEEL ONLY):
 - STEEL IN BASEMENT AREA: LIGHT GREY
 - CHANNELS AND HSS @ MAIN DOOR,
DOOR STEEL FRAME: TO MATCH DOOR
 - ALL ROOF CHANNELS (ABOVE MEZZ. FLOOR): WHITE
 - ROOF OPENING FRAMES: WHITE
 - DECORATIVE CHANNEL FRAMING (CANOPY): LIGHT GREY
 - STAIR NOSING: YELLOW
 - STAIR MTL. RISER CLOSURE: TO MATCH TREAD
 - HANDRAILS AND LADDER: NATURALLY CALM
 - BOLLARD POSTS: BLUE w/ 100mm YELLOW STRIPE
ON TOP (SET 50mm DOWN FROM TOP)
 - GARBAGE ENCLOSURE (EXCEPT DECK PROFILE): P-2 GREY
 - GUARDRAIL, SECURITY FENCE AND GATE: NATURALLY CALM
 - JOISTS AND METAL DECK PROFILES: WHITE

REF.: A4.0.1, A7.0.1, A7.0.2, A7.1.3,
A9.0.1, A9.2.1, S1.0.2,

APR-07-2011	ISSUED FOR FABRICATION
MAR/14/2011	ISSUED FOR APPROVAL
NOTE: NO BACK CHARGES WILL BE ACCEPTED WITHOUT PRIOR AUTHORIZATION IN WRITING	
PACIFIC Detailing inc.	
1667 - Columbia Street, North Vancouver BC, V7J 1A5 Phone# 604-924-0049 Fax# 604-924-0846	
JOB NAME & LOCATION: MR. LUBE CANADA LP 6811 HASTINGS STREET BURNABY, B.C.	
ARCH:	Omicron Architecture Engineering Construction LTD.
ENGR:	Omicron Architecture Engineering Construction LTD.
CONTR:	Willow Spring Construction (B.C.) Ltd.
REF: S2.1.1, S2.2.1, A2.1.1-A3.1.1	JOB NO: 013-25
DRAWN BY: PS MAR/08/2011	CHECKED BY: DKL MAR/12/2011
SHEET TITLE: 3D-VIEW	