


GARBAGE ENCLOSURE

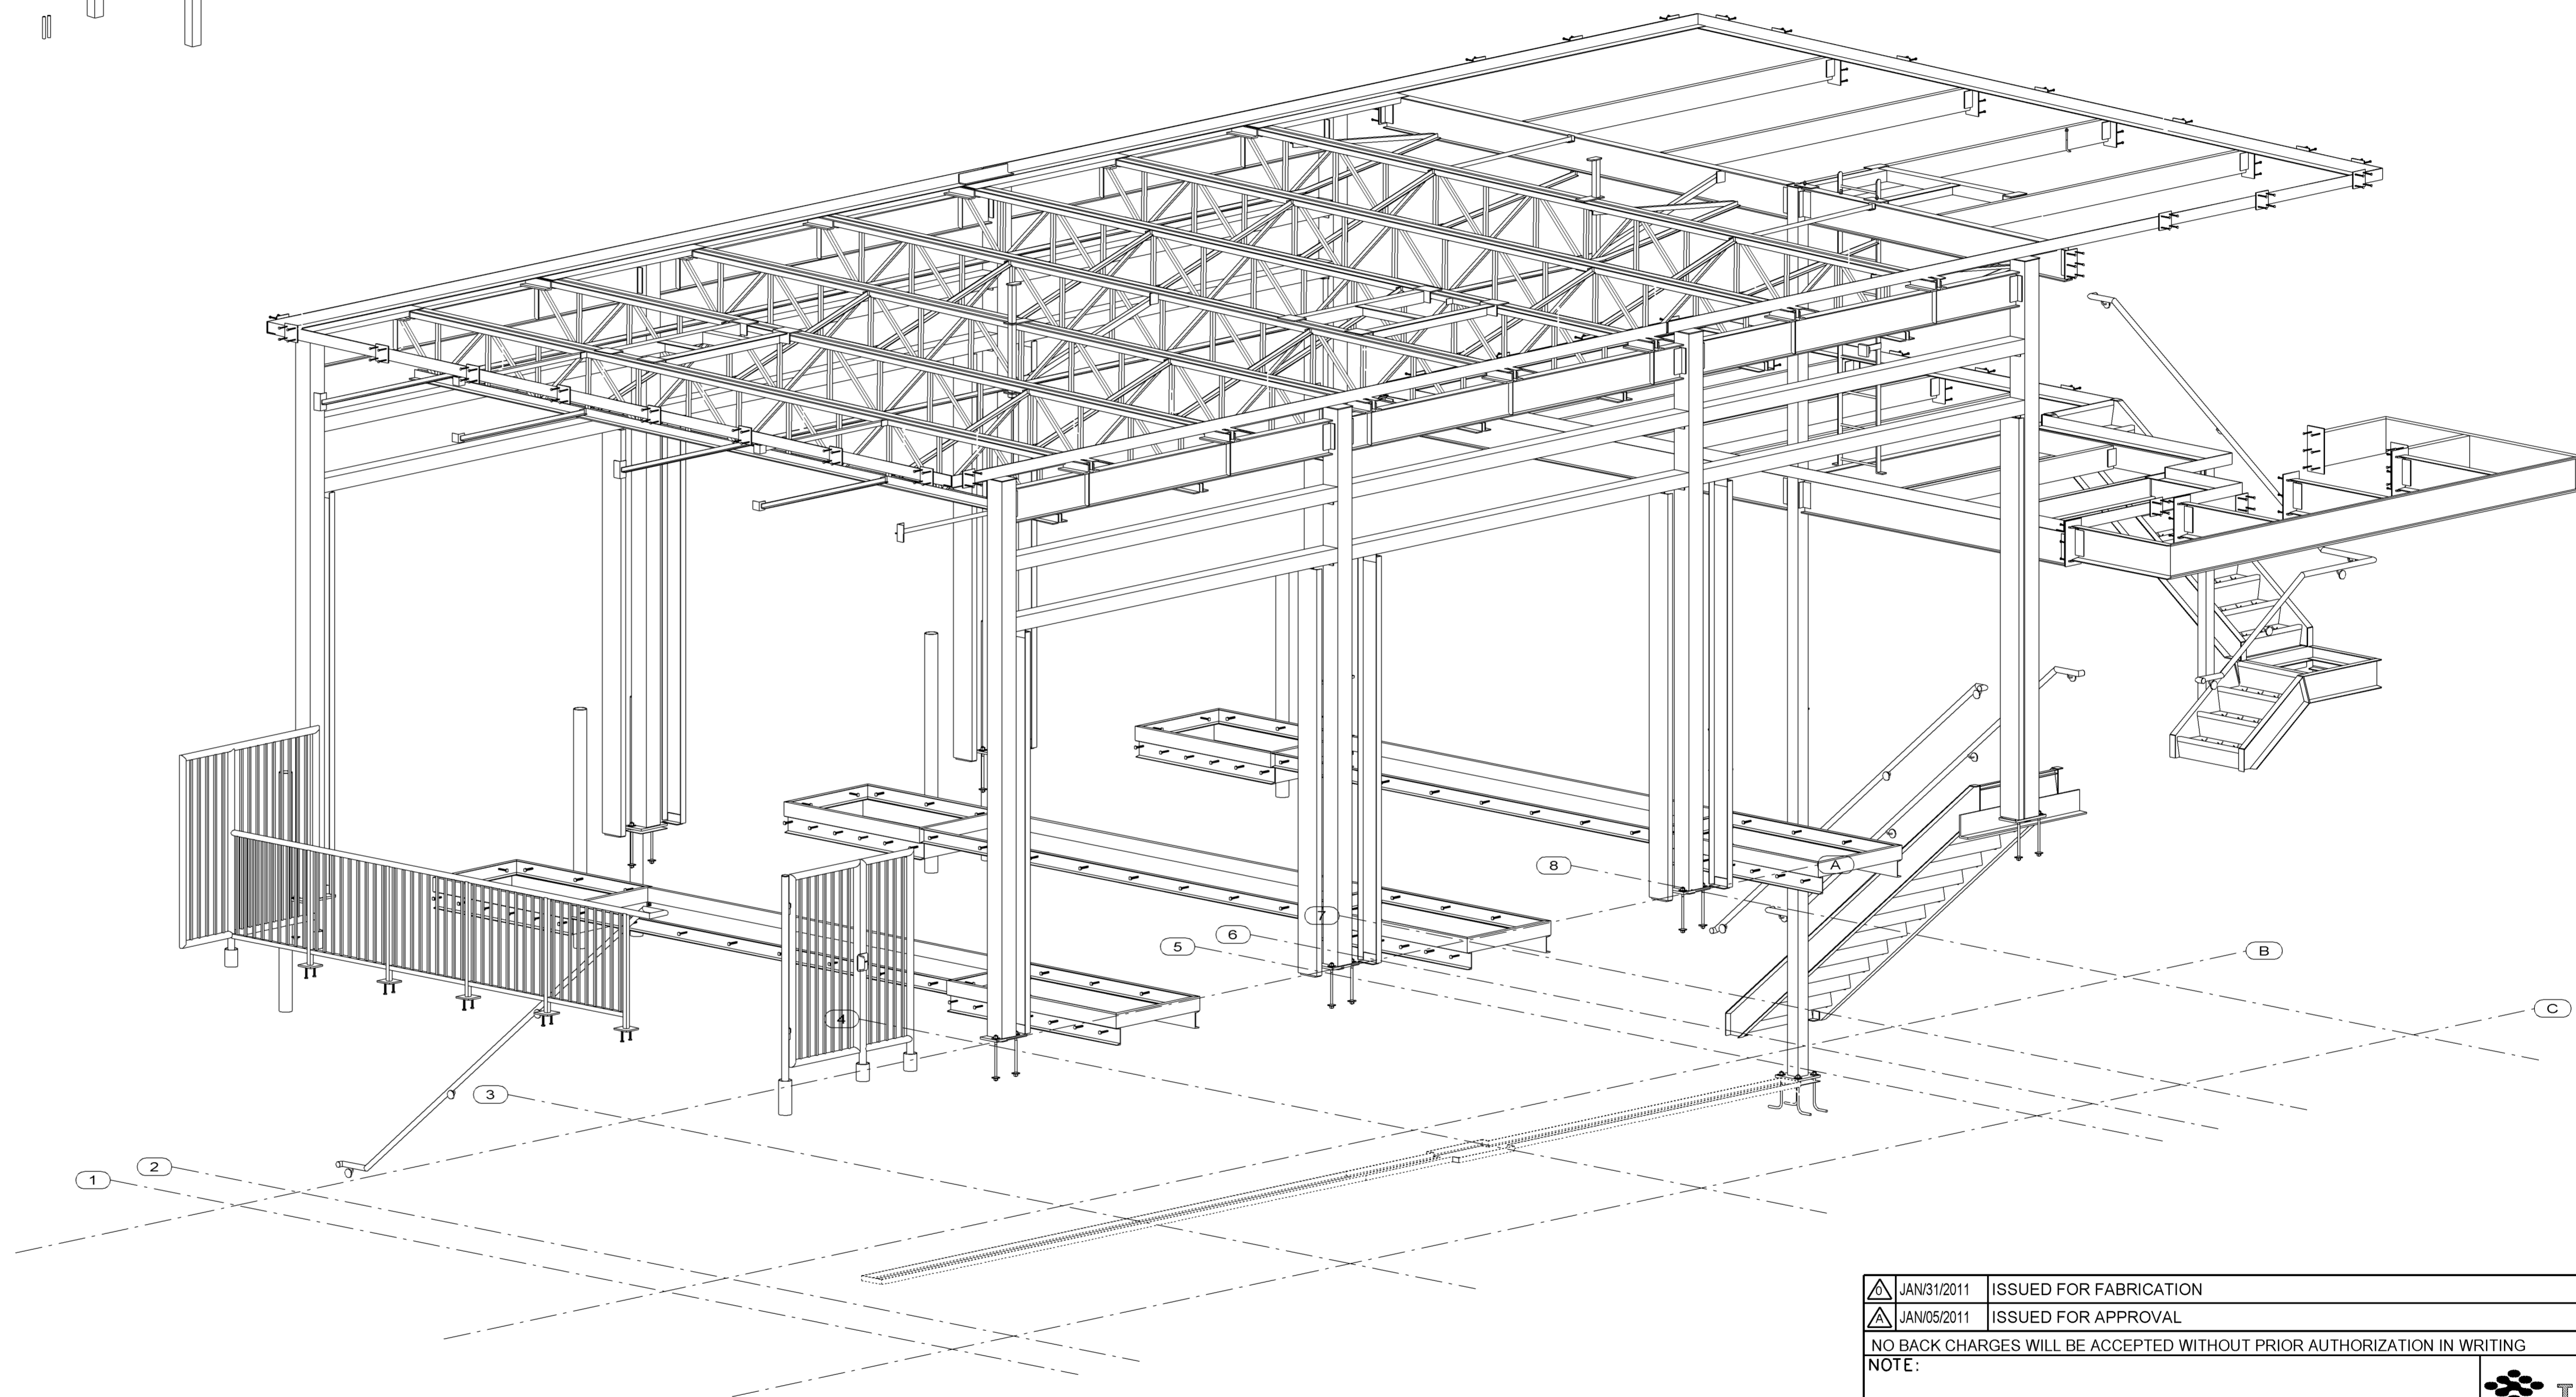

PAINT NOTES:

**I. SURFACE PREPARATION: SSPC-SP-3
TYP.@ALL STEEL.**

**II. SHOP PRIMER AND FIELD TOUCHUP: GSB1-GP-40
TYP.@ALL STEEL (EXCEPT GALVINIZED MEMBERS,
JOISTS AND STEEL DECK PROFILES)**

III. TOP COAT (EXPOSED STEEL ONLY):

- STEEL IN BASEMENT AREA: LIGHT GREY
- CHANNELS AND HSS @ MAIN DOOR,
DOOR STEEL FRAME: TO MATCH DOOR
- ALL ROOF CHANNELS (ABOVE MEZZ. FLOOR): WHITE
- ROOF OPENING FRAMES: WHITE
- DECORATIVE CHANNEL FRAMING (CANOPY): LIGHT GREY
- STAIR NOSING: YELLOW
- STAIR MTL. RISER CLOSURE: TO MATCH TREAD
- HANDRAILS AND LADDER: NATURALLY CALM
- BOLLARD POSTS: BLUE w/ 100mm YELLOW STRIPE
ON TOP (SET 50mm DOWN FROM TOP)
- GARBAGE ENCLOSURE (EXCEPT DECK PROFILE): P-2 GREY
- GUARDRAIL, SECURITY FENCE AND GATE: NATURALLY CALM
- JOISTS AND METAL DECK PROFILES: WHITE

REF.: A4.0.1, A7.0.1, A7.0.2, A7.1.3,
A9.0.1, A9.2.1, S1.0.2,

**3D - PERSPECTIVE VIEW
(STRUCTURAL AND MISC STEEL ITEMS)**

△ JAN/31/2011	ISSUED FOR FABRICATION
△ JAN/05/2011	ISSUED FOR APPROVAL
NO BACK CHARGES WILL BE ACCEPTED WITHOUT PRIOR AUTHORIZATION IN WRITING	
NOTE:	
www.belairfabrication.com tel: 604 924 0845 fax: 604 924 0846	
1667 - Columbia Street, North Vancouver BC, V7J 1A5 Phone# 604-924-0049 Fax# 604-924-0846	
JOB NAME & LOCATION: MR. LUBE CANADA LP 2299 King George Boulevard Surrey, B.C.	ARCH: Omicron Architecture Engineering Construction LTD. ENGR: Omicron Architecture Engineering Construction LTD. CONTR: Willow Spring Construction (B.C.) Ltd.
REF: S2.1.1, S2.2.1, A2.1.1-A3.1.1	JOB NO: 013-022
DRAWN BY: PS DEC/31/2010	CHECKED BY: JO DEC/31/2010
SHEET TITLE: 3D-VIEW	DWG. NO: 3D-VIEW
MODIFIED DATE: 01/31/2011	LAST PLOT DATE: 01/05/2011
CAD FILENAME: Mr.Lube	