



Roof View
scale 1:50

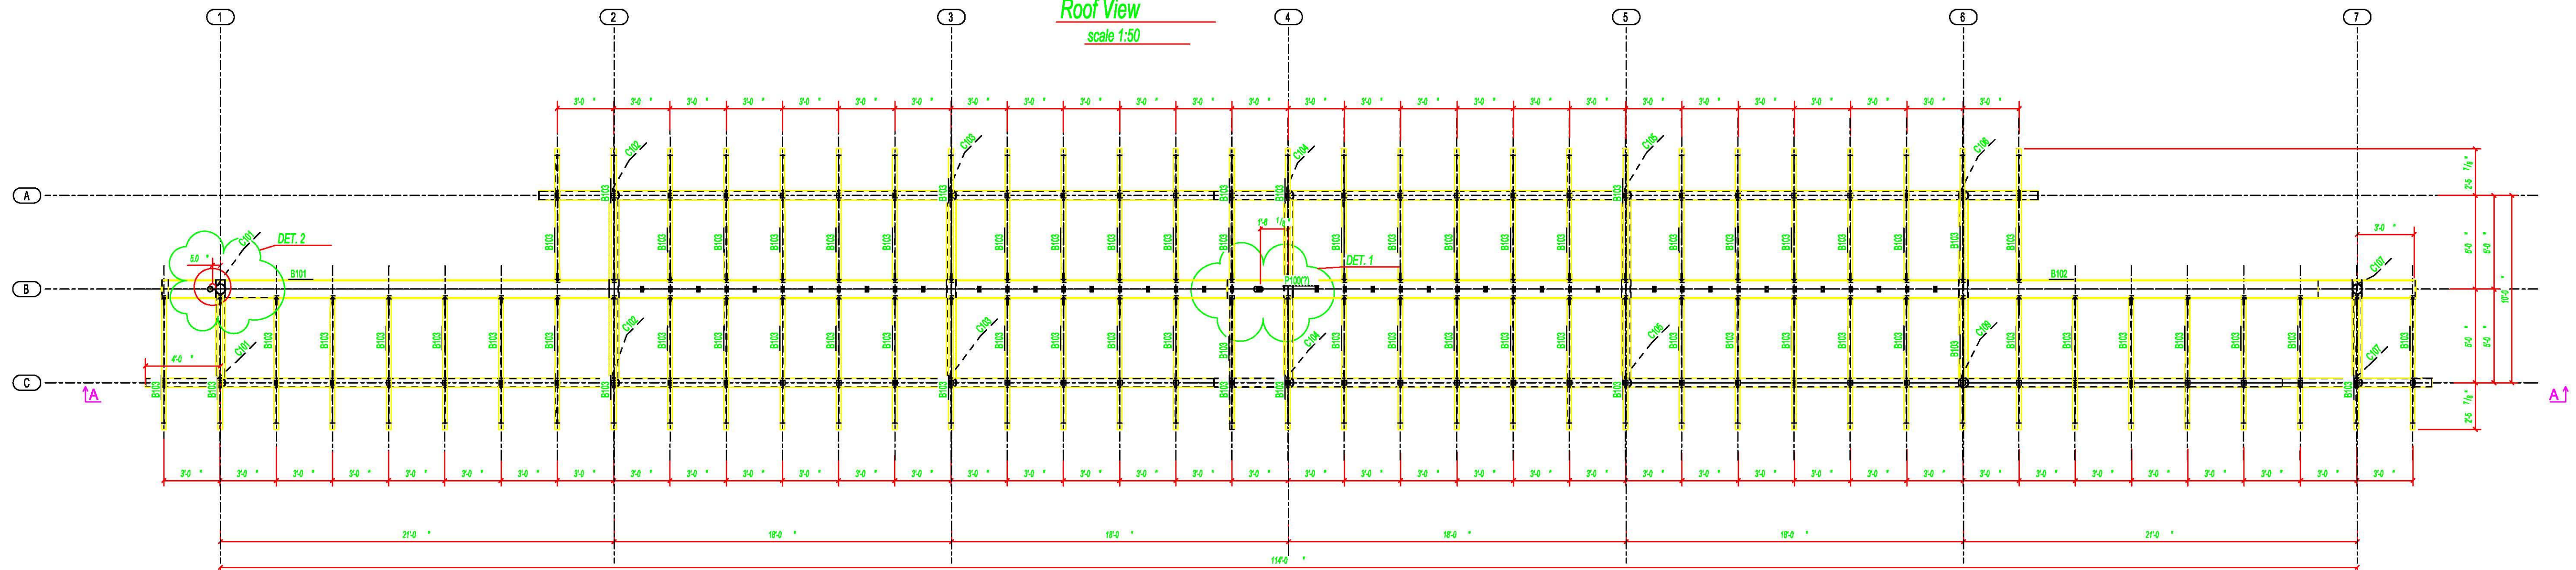


Section A-A
scale 1:50

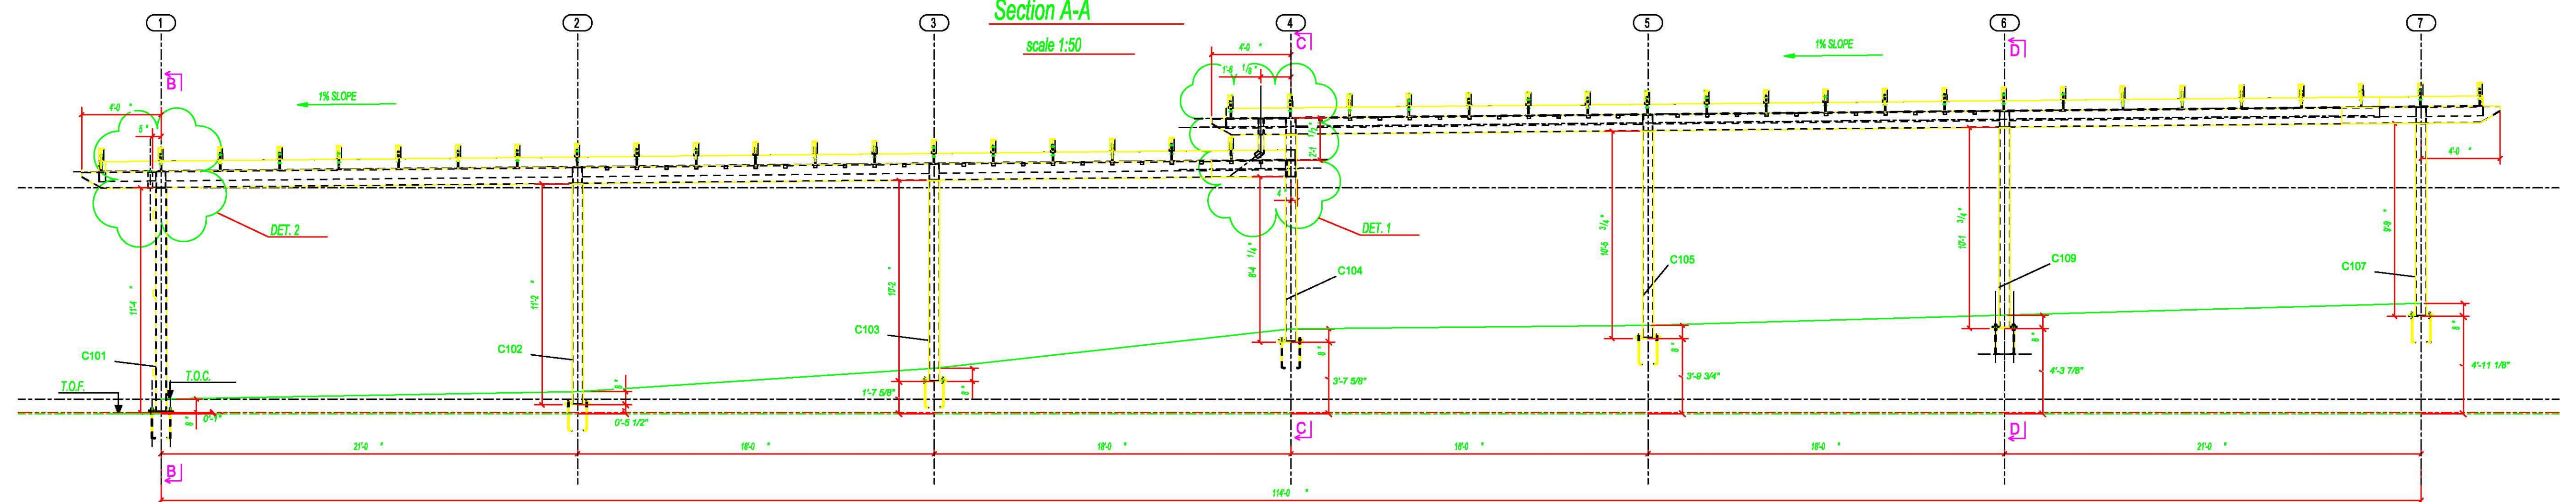


A-A

Section C-C
scale 1:50

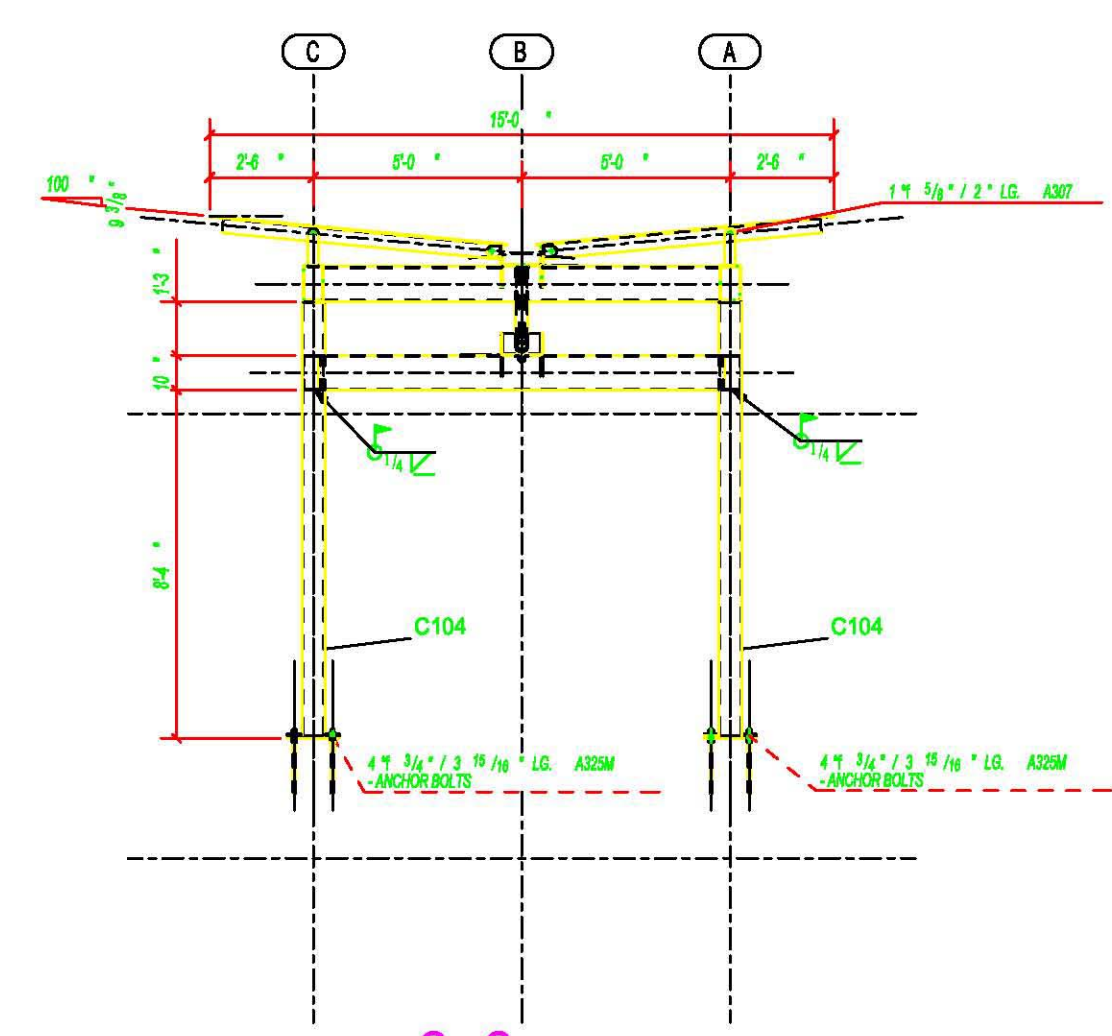


C-C

Section D-D
scale 1:50

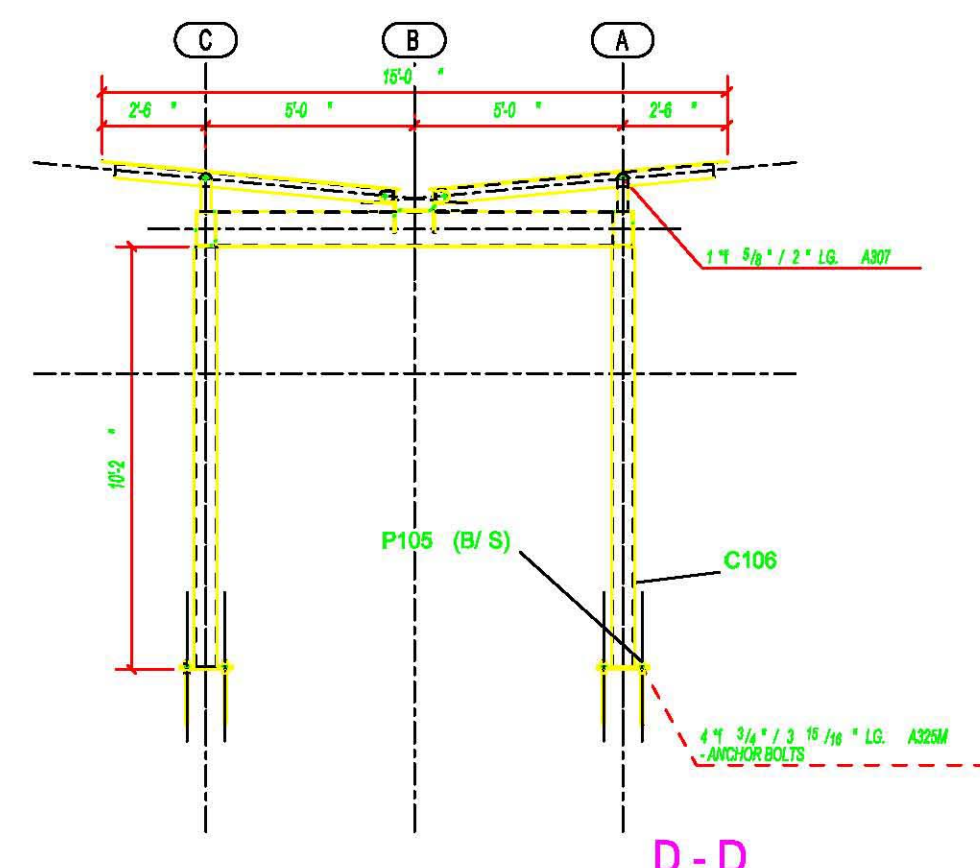


D-D


Section B-B
scale 1:50

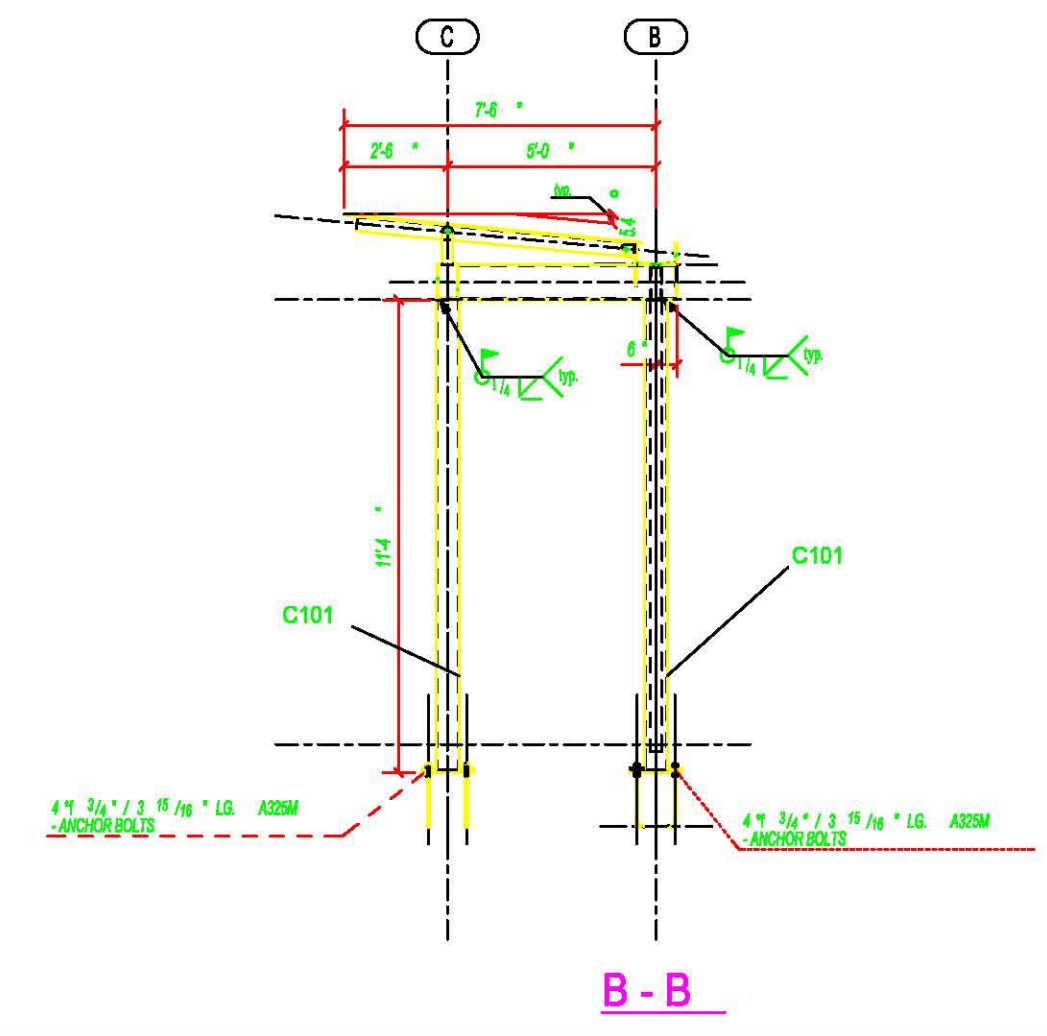

B-B

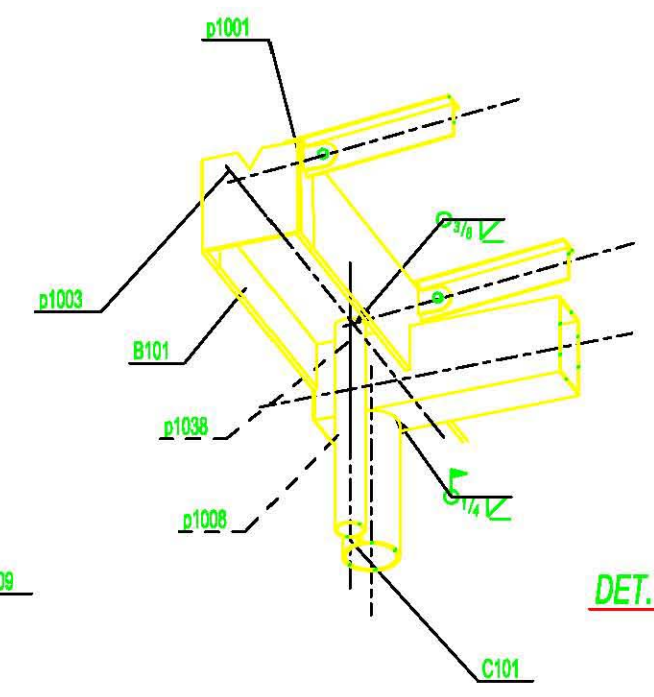

DET. 2

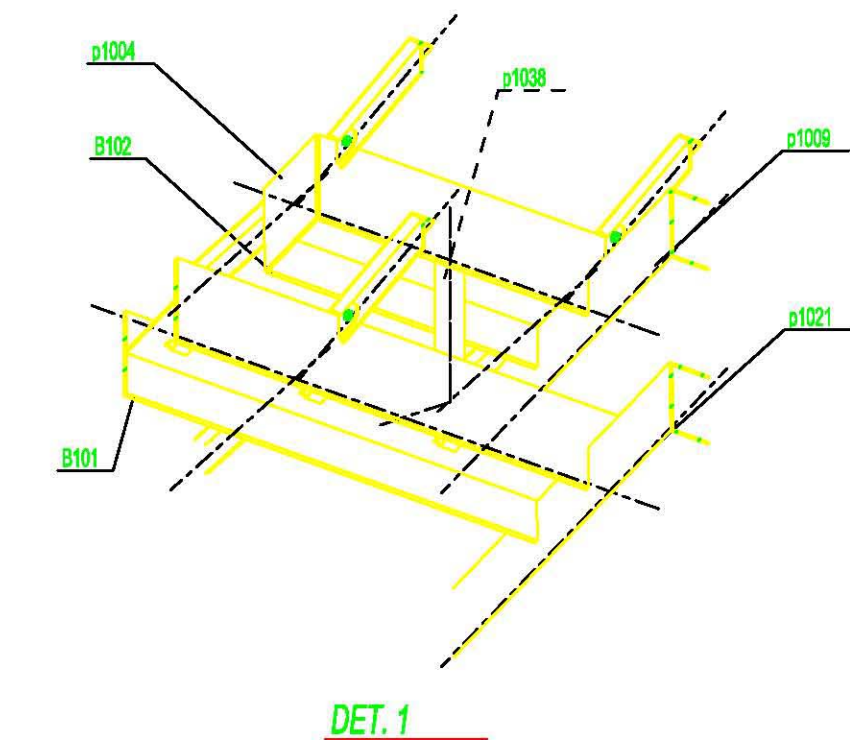

DET. 1

▲ JULY 28 2006	ISSUED FOR APPROVAL
▲ JULY 10 2006	ISSUED FOR APPROVAL
NO BACK CHARGES WILL BE ACCEPTED WITHOUT PRIOR AUTHORIZATION IN WRITING	
NOTE:	
BELAIR FABRICATION LTD. 1867 COLUMBIA STREET NORTH VANCOUVER, B.C. V7J 1A5 TEL: (604) 294-0940 FAX: (604) 294-0946	
PACIFIC Defining Inc. TEL: (604) 294-0940 FAX: (604) 294-0946	
SFU TRANSIT SHELTER BURNABY CAMPUS BURNABY, B.C. V5A 1S6	
THE COLBOURN ARCHITECTURAL GROUP 100 West Pender St. Vancouver, B.C. J.W. Engineering 250 Homer St. Vancouver, B.C. RELIANT CONSTRUCTION LTD.	
DRAWN BY: [blank] CHECKED BY: [blank]	DATE: [blank] PROJECT: [blank]
DWG NO: [blank]	CAD FILENAME: [blank]
E3	KW-0014