


LOCATION	Quant.	T.O.S.	Grid ref.	Area
G101	1	+7.100	E/V1	4.2

BILL OF MATERIAL								
ASM MARK	SHIPPING MARK	ASSY MARK	No. REQ'D	DESCRIPTION	LENGTH	GRADE	WEIGHT	REMARKS
G101			1					
		G101	1	HSS127X127X6.4	7200	350W	167.0	CLASS C
		g1001	3	HSS127X127X6.4	2584	350W	179.8	CLASS C
		g1002	6	HSS127X127X6.4	2457	350W	342.0	CLASS C
		g1003	1	HSS127X127X6.4	6627	350W	153.7	CLASS C
		g1005	1	HSS127X127X6.4	1073	350W	24.9	CLASS C
		g1006	1	HSS127X127X6.4	1573	350W	36.5	CLASS C
		g1007	6	HSS127X127X6.4	1673	350W	232.9	CLASS C
		p1088	1	PL 16X300	300	300W	11.3	CLASS C
		p1089	8	PL 16X300	300	300W	90.4	
TOTAL=							1238.7	

BOLT SUMMARY - QTY'S ARE FOR ONE ASSEMBLY ONLY					
Assembly	No	Diam	Length	Workshop/Site	Remarks
G101	36	13	115	Site	A307 HILTI HIT RE500

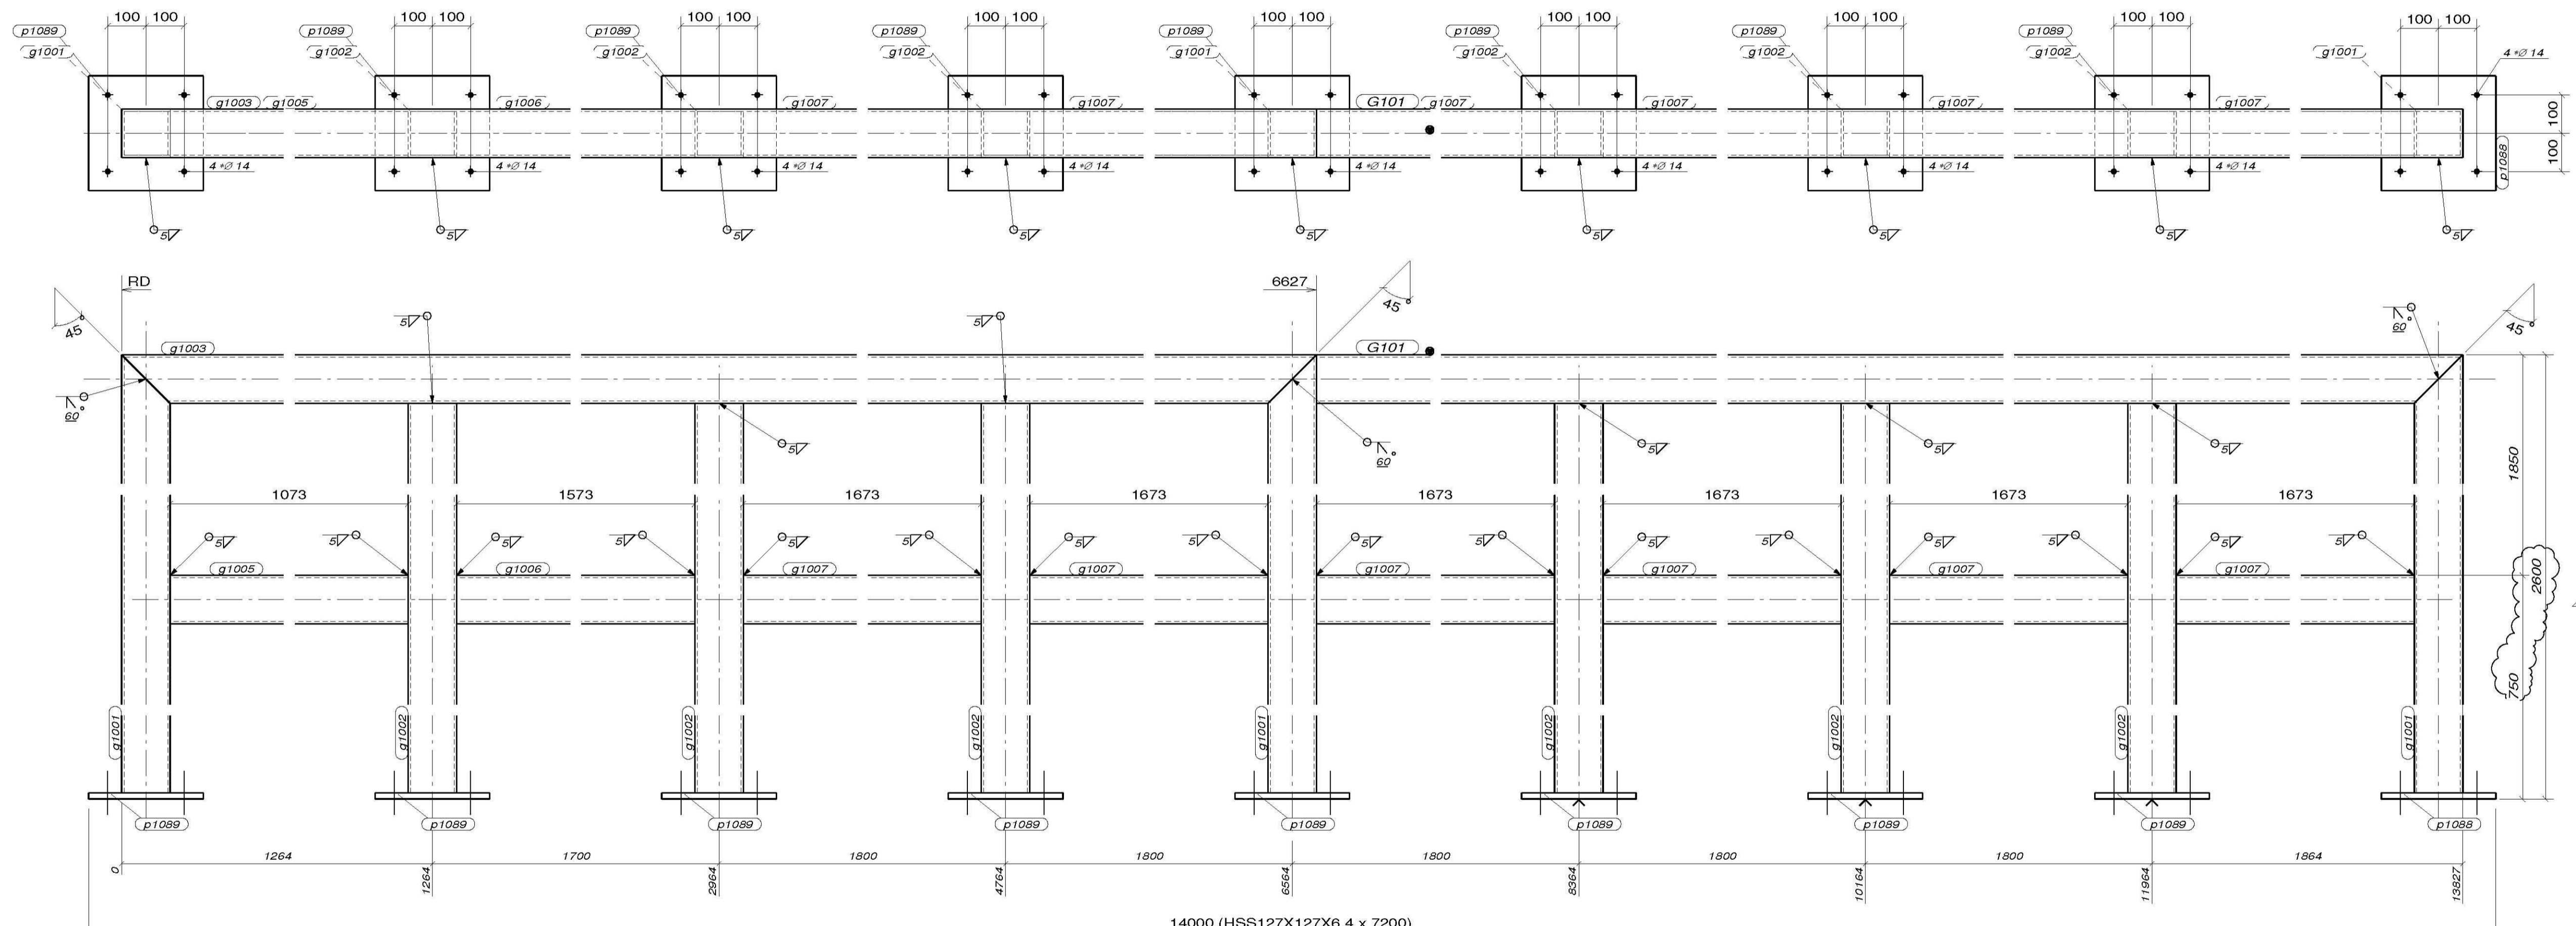

1 GUARDRAIL(s) MARK: G101
 D 127.00 x
 W 127.00 x

2006-12-07	GUARDRAIL HEIGHT CHANGED
2006-11-27	ISSUED FOR CONSTRUCTION
SHOP PAINT:	
NO BACK CHARGES WILL BE ACCEPTED WITHOUT PRIOR AUTHORIZATION IN WRITING	
NOTE:	

BELAIR FABRICATION LTD. 1667 COLUMBIA STREET NORTH VANCOUVER, B.C. V7J 1A5 TEL: (604) 924-0949 FAX: (604) 924-0946	PACIFIC Detailing Inc. TEL: (604) 924-0049 FAX: (604) 924-0846
JOB NAME & LOCATION: SURREY MEMORIAL HOSPITAL 13750 96th AVENUE, SURREY, B.C.	ARCH: KASIAN #300-1655 West Pender St. Vancouver, BC V. ENGR: BUSH, BOHLMAN & PARTNERS Suite 1500-1500 West Georgia Street, Vancouver CONTR: HALSE MARTIN CONSTRUCTION CO. LTD. 1636 MCQUHIRE AVENUE, NORTH VANCOUVER, B.C. V7P 3B1
REF: S-0 of S-5, A-202, A-203, A-400 DRAWN BY: DBI 11/27/2006 SHEET TITLE: GUARDRAIL	CHECKED BY: LJK 11/27/2006 JOB NO: KW-0019 DWG NO: G101

MATERIAL:	U.N.O.	SURF. PREP:
BOLT:	U.N.O.	WELD:
HOLE SIZE:	U.N.O.	ELECTRODE: